


BASEMENT ROOM MAP

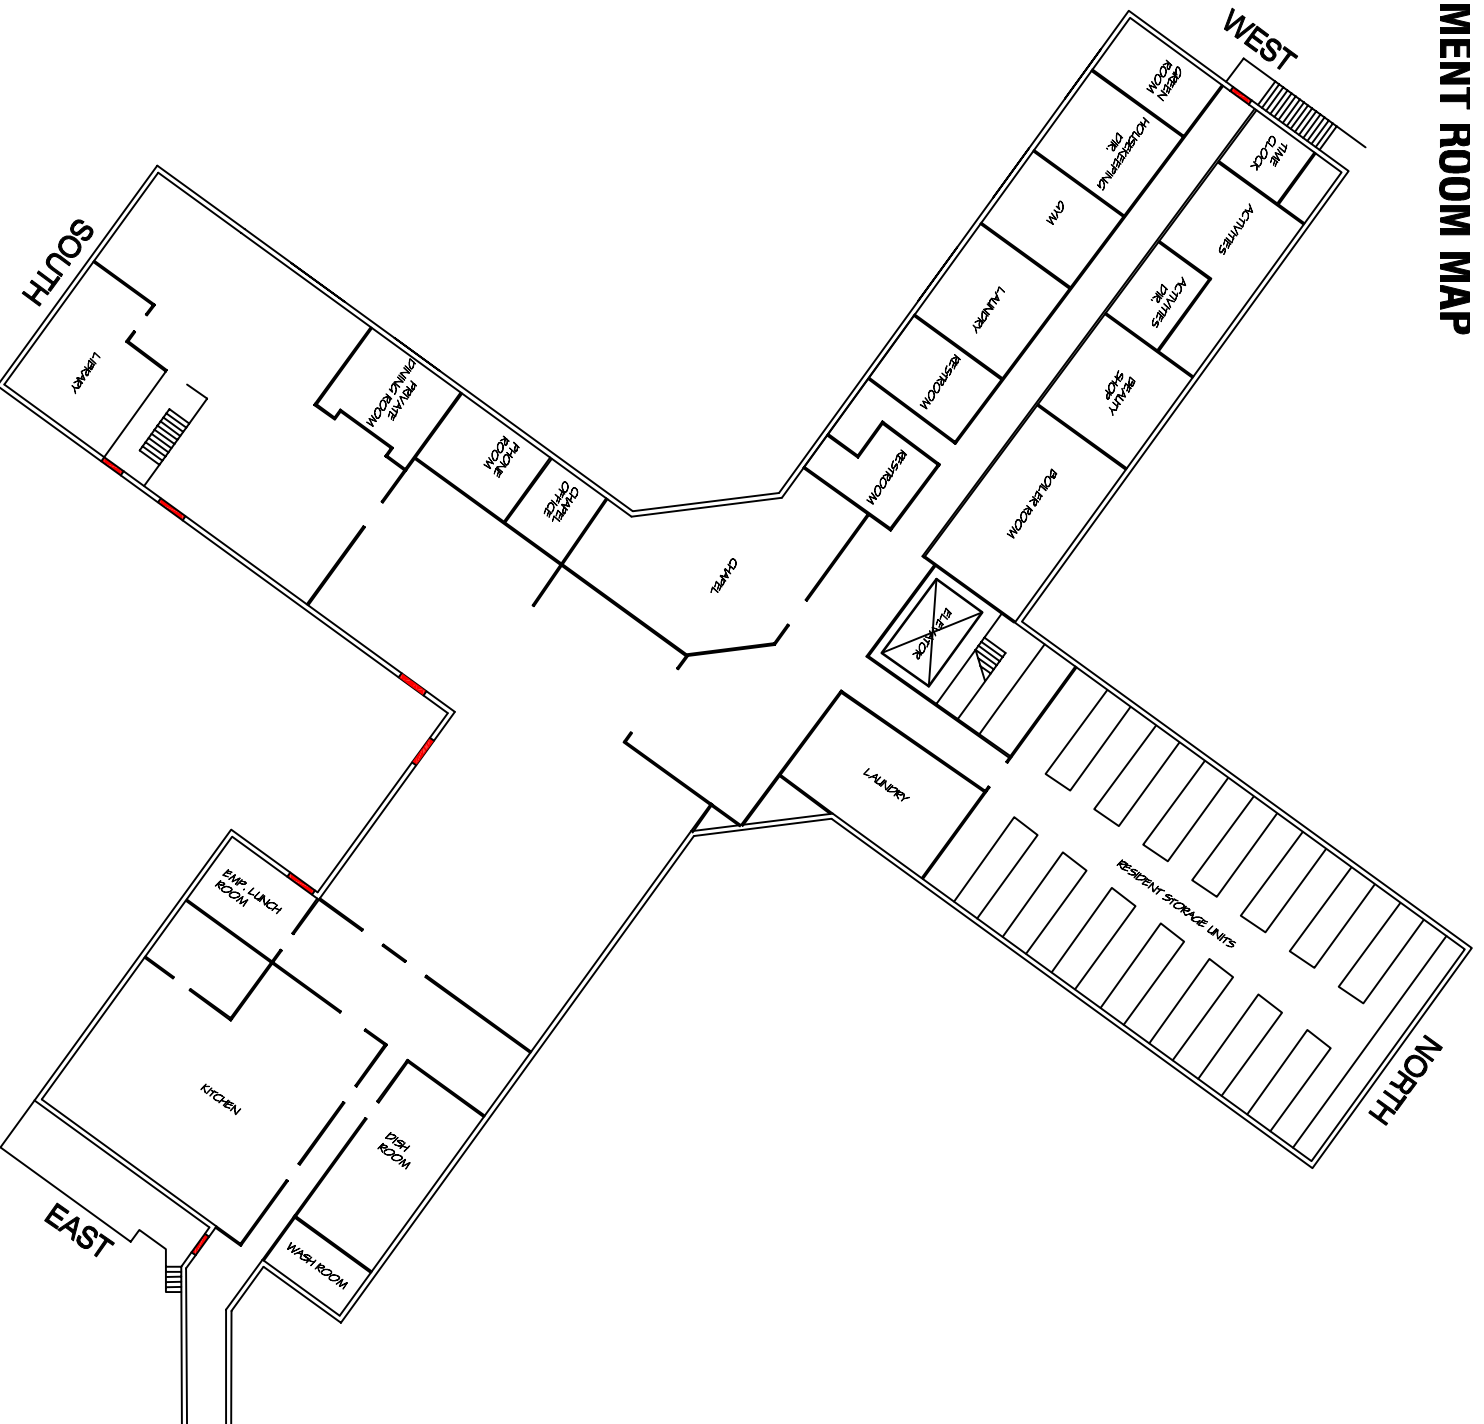

RIVERVIEW RETIREMENT COMMUNITY

1801 East Upriver Drive
Spokane WA, 99207-5181
509.483.8488

PROJECT:
ROOM MAP
LOCATION:
Spokane, WA.
PREPARED FOR:
RIVERVIEW TERRACE APTS.
BASEMENT FLOOR

KEY MAP

NO.	DATE	REVISION

PROJECT DIRECTOR
Tracy Schow
PROJECT MANAGER
N/A
PROJECT ARCHITECT
N/A
PROJECT TEAM MEMBER
CHECK

TITLE

PROJECT NO. N/A

DATE 12.19.11

PROJECT NETWORK PATH

SHEET NUMBER N/A