


CARE CENTER MAIN FLOOR FIRE ESCAPE ROUTE

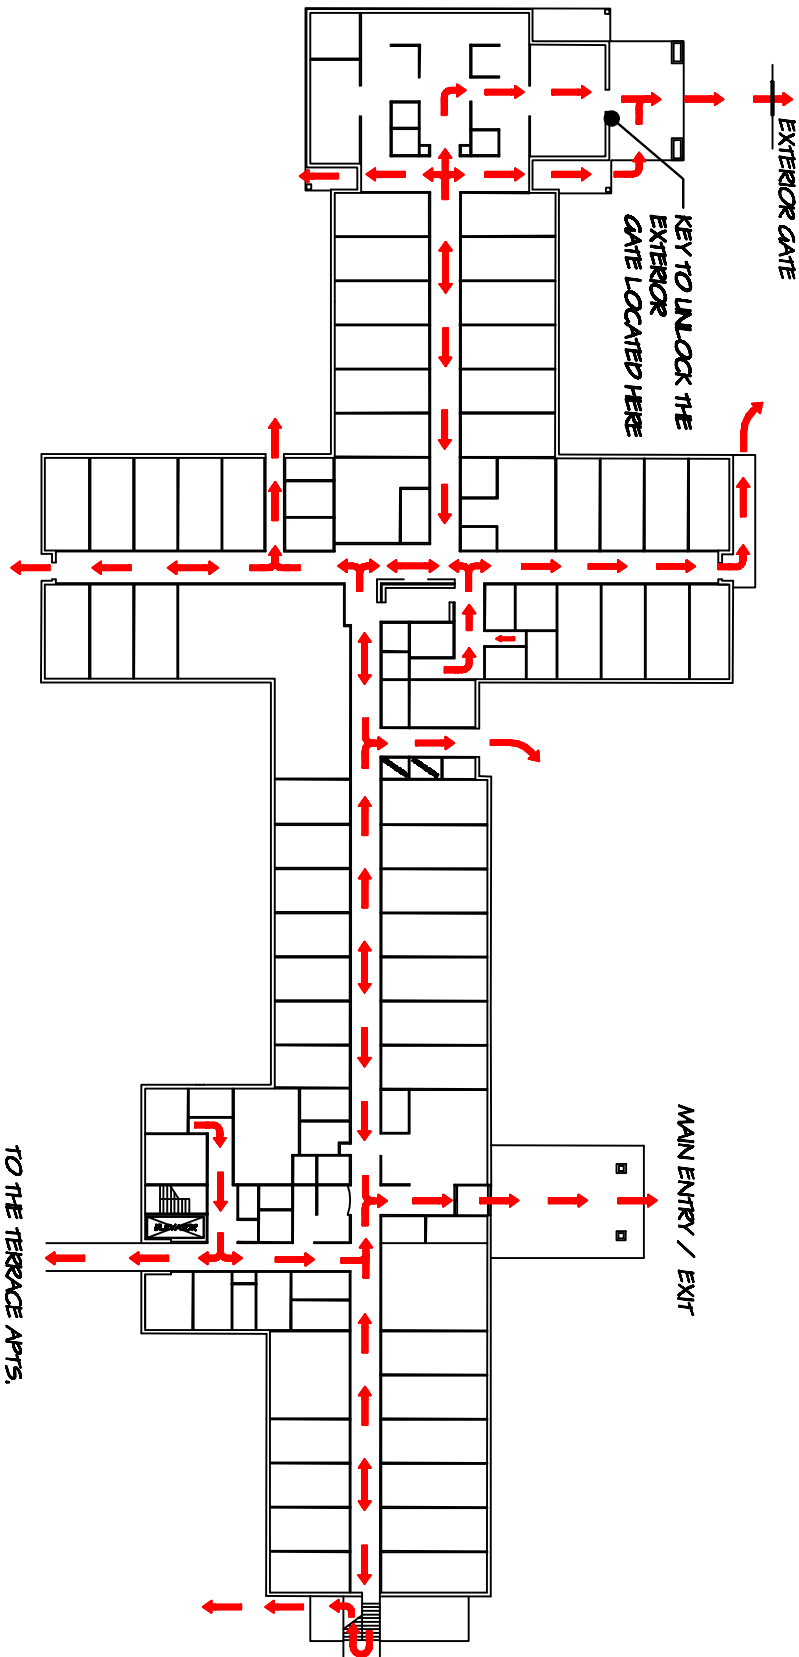

RIVERVIEW
RETIREMENT
COMMUNITY

1801 East Lyndon Drive
Spokane WA, 99207-5181
509.453.2403

FIRE ESCAPE ROUTE
FURNISHED
SPokane, WA.
RIVERVIEW/CARE CENTER
MAIN FLOOR

KEY MAP

NO. DATE REVISION

PROJECT DIRECTOR
Dan DeSole
PROJECT MANAGER
N/A
PROJECT ARCHITECT
Tacey Soren
PROJECT TEAM MEMBER
N/A
CHECK

TITLE

PROJECT NO. N/A

DATE 10.12

PROJECT NETWORK PAIR

SHEET NUMBER N/A